


2 FRONT ELEVATION
 3/8" = 1'-0" 5

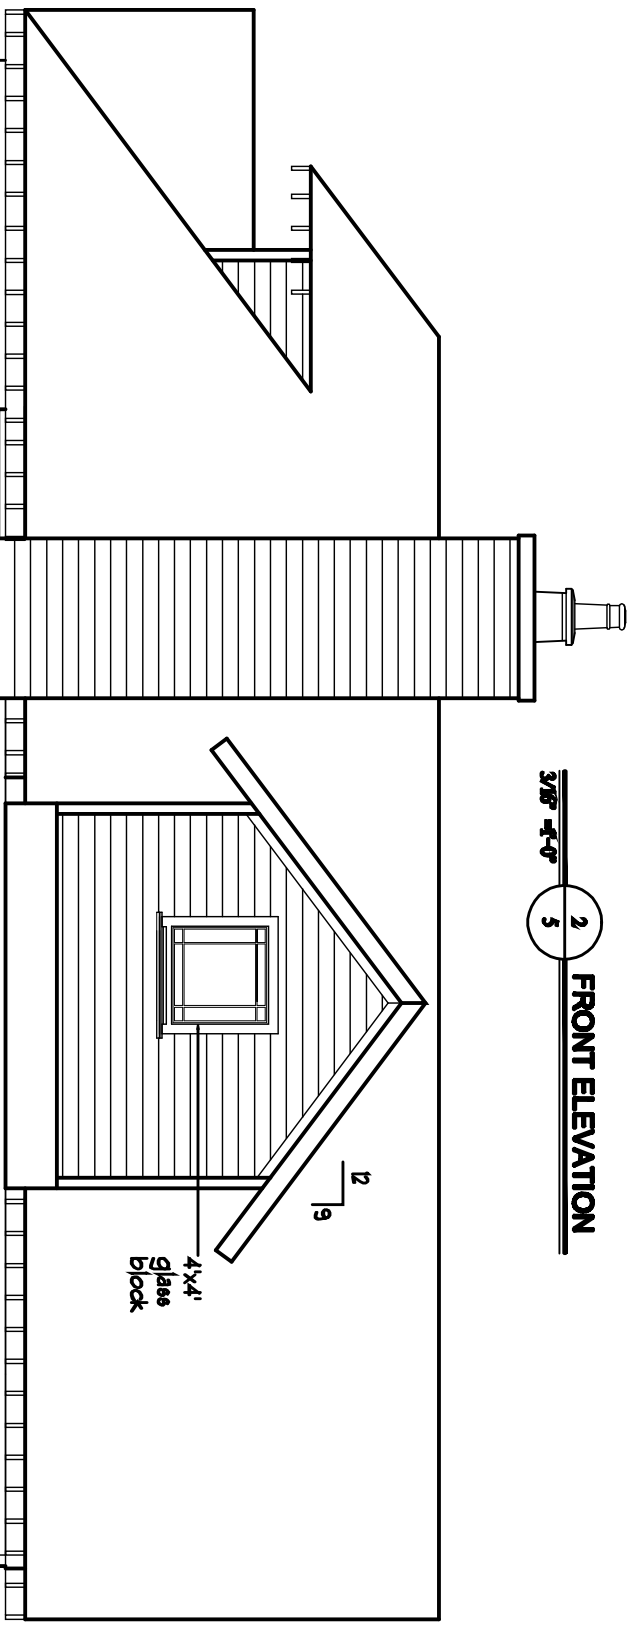

1 SIDE ELEVATION
 3/8" = 1'-0" 5

THESE DRAWINGS ARE INSTRUMENTS OF SERVICE AND ARE THE PROPERTY OF STIX AND STONES HOMES, LLC. THESE DRAWINGS MAY NOT BE REPRODUCED OR USED WITHOUT THEIR EXPRESSED WRITTEN PERMISSION.

REVISIONS
 DATE DESCRIPTION

THE DECATUR

5

DATE: 05/14/13